

MAP OF SURVEY
OF
May Ellis Park
730 Covered Bridge Road, Wimer, Oregon

LYING SITUATE WITHIN
SOUTHWEST QUARTER OF SECTION 11,
TOWNSHIP 35 SOUTH, RANGE 4 WEST, WILLAMETTE MERIDIAN
JACKSON COUNTY, OREGON

FOR
Dan Hagan, Trustee
The May Ellis Park Trust

P.O. Box 1225
Columbia, Missouri 65205

LEGEND

- 2" IRON PIPE w/ BRASS DISK SECTION CORNER STAMPED
PER S/N 5332, 7347, 9738 & 10161 (RECOVERED)
5/8" IRON PIN w/ YELLOW PLASTIC CAP STAMPED "MOFFIT
PLS 944" PER S/N 5332, 7347, 9496 & 9738 (RECOVERED)
5/8" IRON PIN w/ YELLOW PLASTIC CAP STAMPED "LONE ROCK
TIMBER PLS 2291" PER S/N 19542 (RECOVERED)
5/8" IRON PIN, NO OTHER MARKINGS, 0.5' DEEP IN GRAVEL
TURNOUT PER S/N 10161 (RECOVERED)
2" CAPPED IRON PIPE, PER S/N 5332 & 10161 (RECOVERED)
SPIKE FOR ROAD CENTERLINE P.I. PER S/N 9496 (RECOVERED)
1-1/2" IRON PIPE, ORIGIN UNKNOWN, PER S/N 19542 (RECOVERED)
5/8"x 24" IRON PIN w/ ORANGE PLASTIC CAP STAMPED
"KAMPMANN PLS 2883" (ESTABLISHED)
PROPERTY LINE
ADJUSTED PROPERTY LINE
THREAD OF EVANS CREEK
BOUNDARY LINE
CENTERLINE
FENCELINE
S/N SURVEY FILE NUMBER, JACKSON COUNTY SURVEYOR
O.R. OFFICIAL RECORDS, JACKSON COUNTY
P.I. POINT OF INTERSECTION
[] DEED RECORD PER O.R. 89-21038
() SURVEY RECORD DATA PER S/N 5332, 7347, 9496 & 9738 (MOFFIT)
{ } SURVEY RECORD DATA PER S/N 10161 (MASON)
< > SURVEY RECORD DATA PER S/N 19542 (HOFFINE)

TABLE OF CURVES

FLAG	Δ	R	A	T	CHORD
①	35°06'40"	200.00'	122.56'	63.27'	N 37°30'00" E - 120.65'
②	11°29'28"	534.13'	107.12'	53.74'	N 49°18'35" E - 106.94'
③	01°59'00"	504.13'	17.45'	8.72'	N 54°03'49" E - 17.45'
④	03°23'38"	230.00'	13.62'	6.81'	N 53°21'30" E - 13.62'
⑤	08°18'38"	230.00'	33.36'	16.71'	N 47°30'22" E - 33.33'
⑥	03°09'12"	230.00'	12.66'	6.33'	N 41°46'27" E - 12.66'
⑦	18°02'29"	230.00'	72.42'	36.51'	N 31°10'36" E - 72.12'
⑧	02°12'43"	230.00'	8.88'	4.44'	N 21°03'00" E - 8.88'
⑨	08°23'00"	600.00'	87.79'	43.97'	S 86°20'10" W - 87.71'
⑩	38°22'57"	200.00'	133.98'	69.61'	N 78°39'48" W - 131.49'
⑪	60°13'37"	30.00'	31.54'	17.40'	N 74°53'33" E - 30.10'
⑫	08°23'02"	580.00'	84.87'	42.51'	N 86°20'11" E - 84.79'


REGISTERED
PROFESSIONAL
LAND SURVEYOR

OREGON
JULY 14, 1998
SHAWN KAMPMANN
2883 LS

RENEWAL DATE: 6/30/2013

SURVEYED BY:
POLARIS LAND SURVEYING LLC
P.O. BOX 459
ASHLAND, OREGON 97520
(541) 482-5009

DATE: DECEMBER 30, 2012
PROJECT NO. 701-12

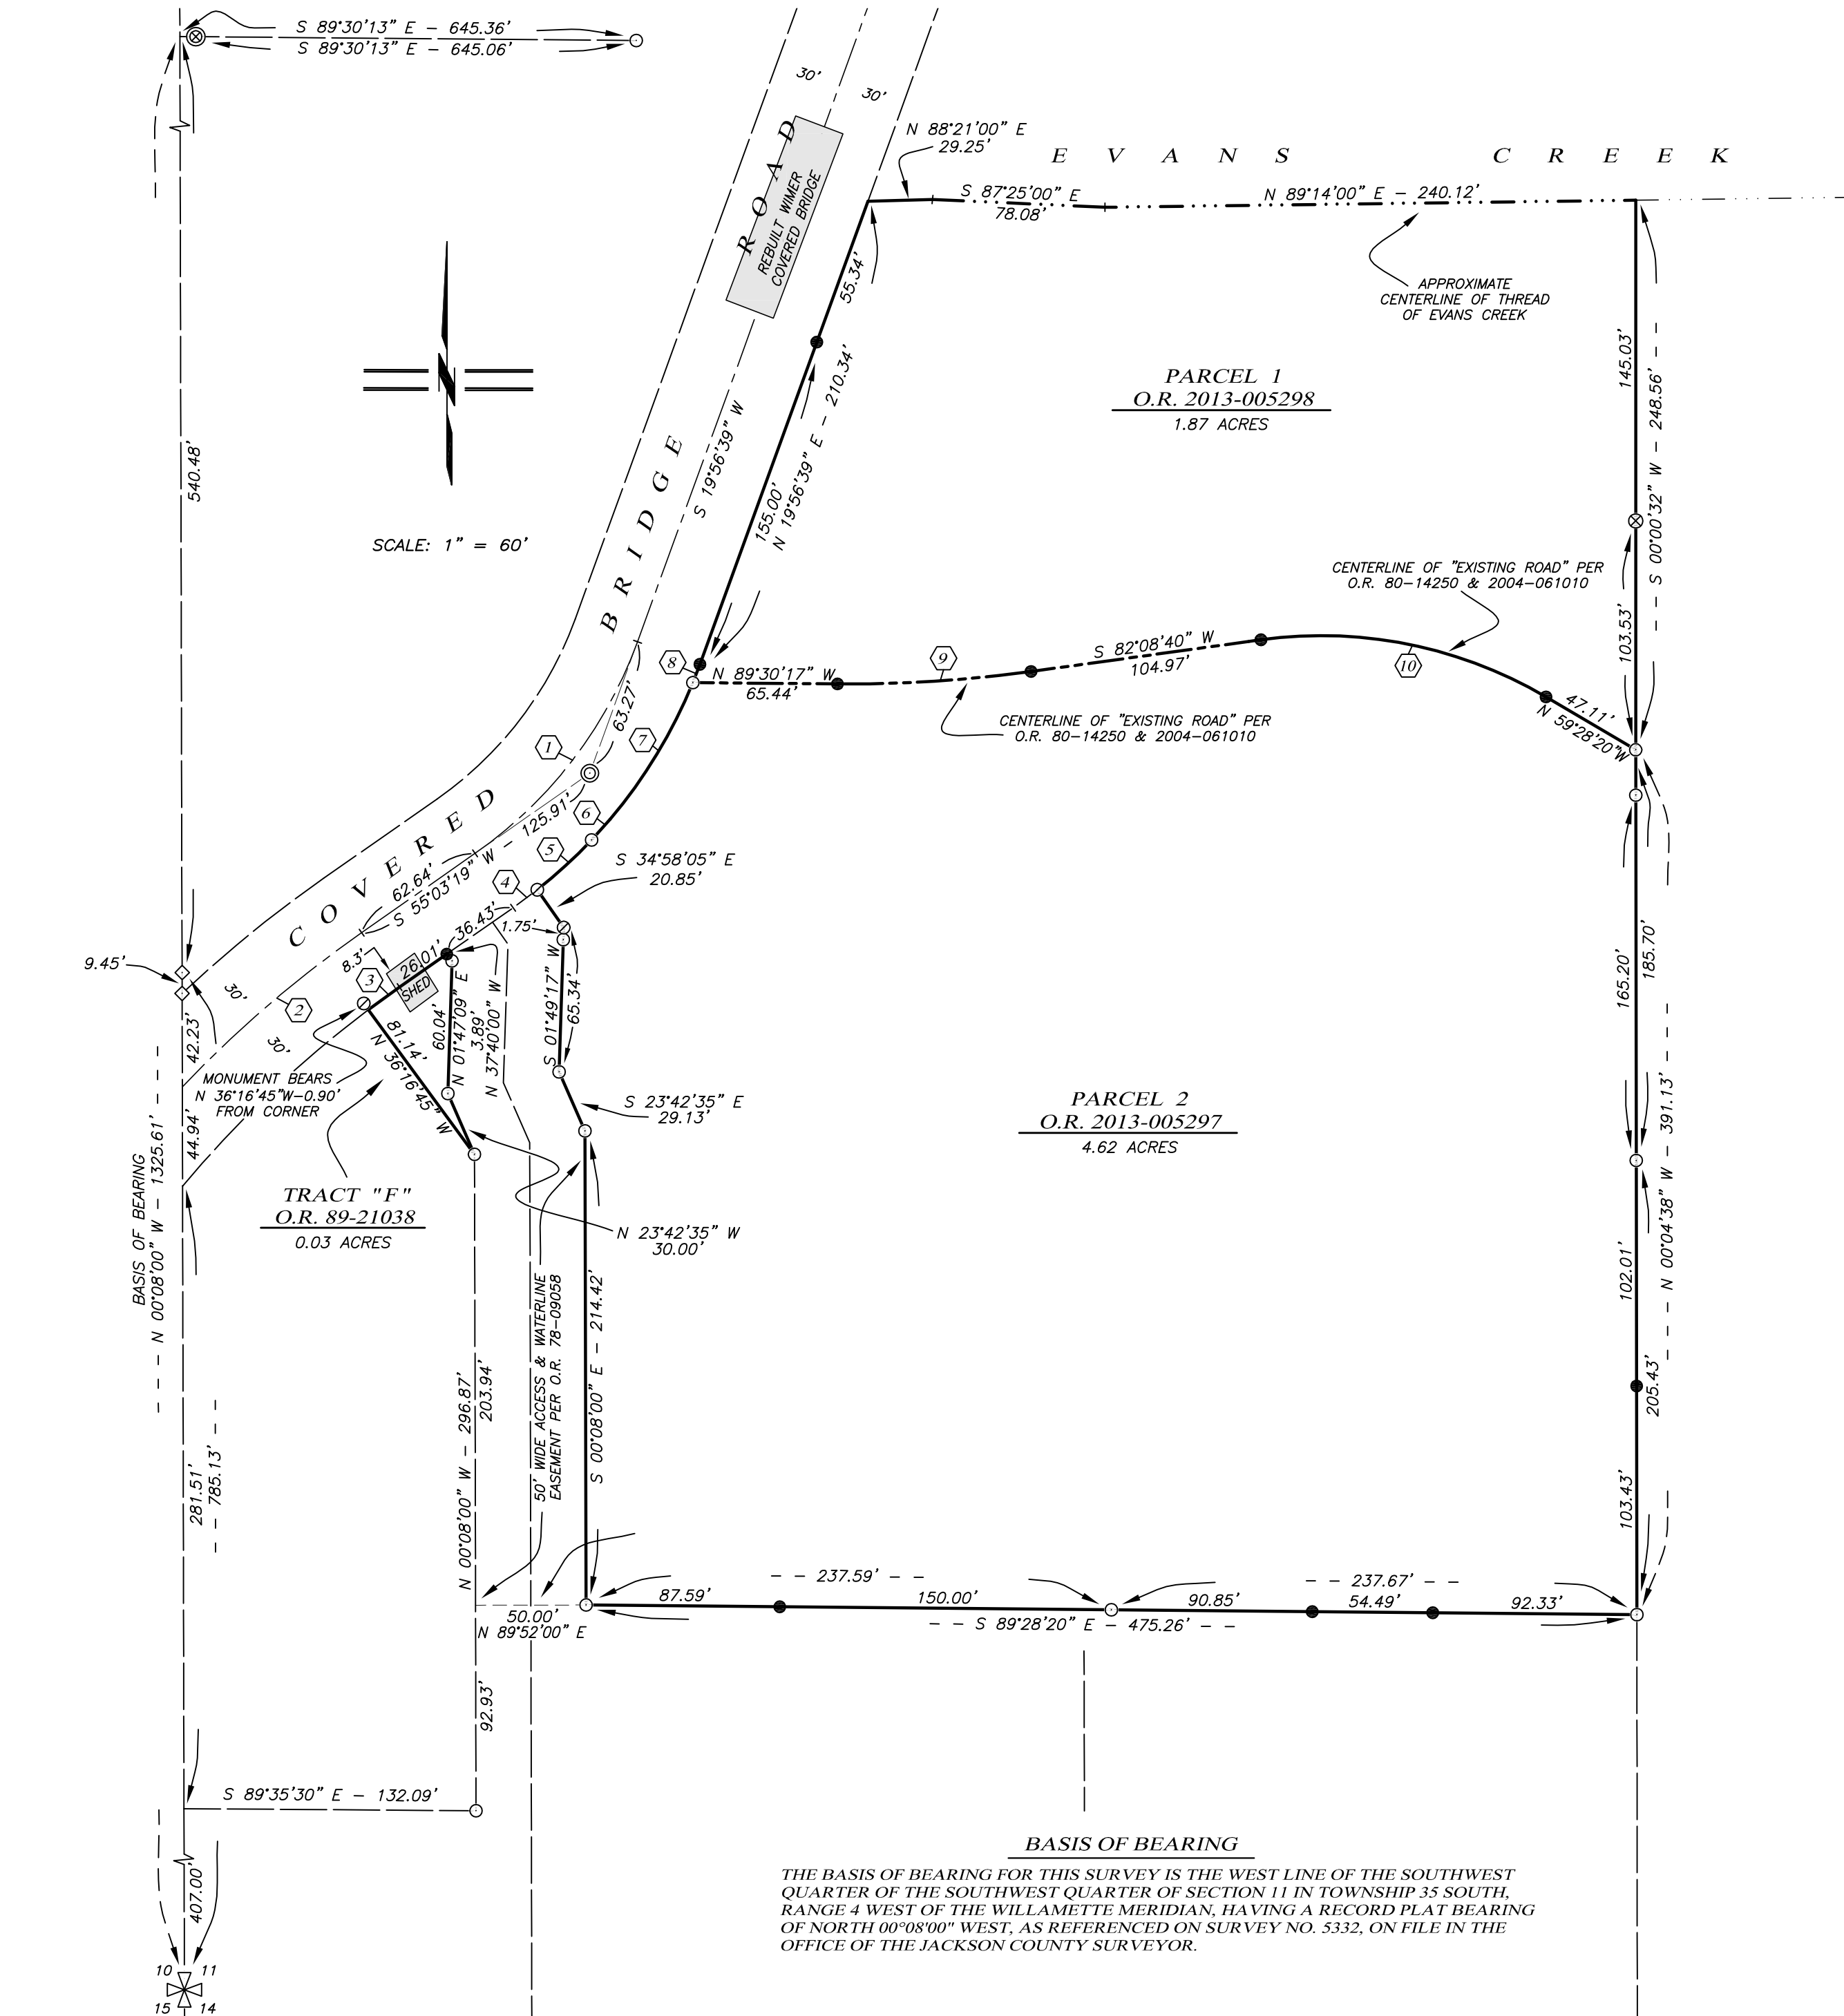

Assessor's Map No. 35 4W 11 C, Tax Lots 2300, 2500, 2600, 2700, 2800 & 3200

POLARIS LAND SURVEYING